

SITE



GOOGLE IMAGE

Latitude :- 29.751198
Longitude :- 78.046342
Distance From Main Road :- 632.00Mtr.

KEY PLAN



FIRE EXTINGUISHER

FOR OFFICE USE ONLY :-



कनिष्ठ अभियंता
जिला पंचायत, हरिद्वार

अभियंता अपर मुख्य अधिकारी
जिला पंचायत, हरिद्वार जिला पंचायत, हरिद्वार

SPECIFICATIONS

- * FOUNDATION AS PER THE CONDITION OF BEARING CAPACITY OF SOIL.
- * S/S IN M150 CLASS B/W WITH 1:5 CEMENT MORTAR.
- * PLASTER OF WALL WITH 1:5 CEMENT MORTAR.
- * SAL WOOD WORK IN FRAMES & PANNELS IN SHISHAM.
- * R.C.C WORK IN LINTEL PLINTH BAND AND SLAB IN 1:1:3 CEMENT MORTAR.

SCHEDULE OF AREA

SQM.

TOTAL PLOT AREA	= 3000.00
COVD. AREA AT G.F	= 744.57
COVD. AREA AT F.F	= 730.85
COVD. AREA AT S.F	= 730.85
MUMTY	= 32.76
TOTAL COVD. AREA	= 2239.03

SCHEDULE OF OPENINGS

D	= 1.00 X 2.10
D1	= 0.75 X 2.10
W	= 1.50 X 1.50
W1	= 1.20 X 1.50
W2	= 1.00 X 1.50
W3	= 1.80 X 1.50
V	= 0.90 X 0.45

(SCALE = 1 : 100)

EXISTING SCHOOL PLAN OF
"SCHOLARS HOME INTERNATIONAL
SCHOOL, LAKSAR" FOR
SMT. SUSHMA JI W/O SH. KARAN PAL
(Manager of S.H.I.S.)
AT- KHADA ROAD LAKSAR
TEHSIL:- LAKSAR AND DISTT. HARIDWAR
KHASRA NO. 117/2

* CERTIFIED THAT THE BUILDING PLAN HAS BEEN PREPARED IN ACCORDING TO BYE LAWS OF H.R.D.A. AND URBAN PLANNING & DEVELOPMENT ACT 1973 ALSO ALL THE PRECAUTION REGARDING EARTH QUACK HAS BEEN INCORPORATED IN THE BUILDING DESIGN.

SIGN. OF APPLI.

SIGN. OF Ar / Et.


Er. Ramesh Verma
Regd. Engg. of HDA
Regd. No. 10/2004




AAKA ASSOCIATES

- * VASTU CONSULTANT
- * ARCHITECT
- * LANDSCAPING
- * URBAN DESIGNING


P-15, 16 TYAGI COMPLEX OPP. TEHSIL, JYALAPUR HARIDWAR
E-MAIL: aakar_essociates2008@yahoo.com

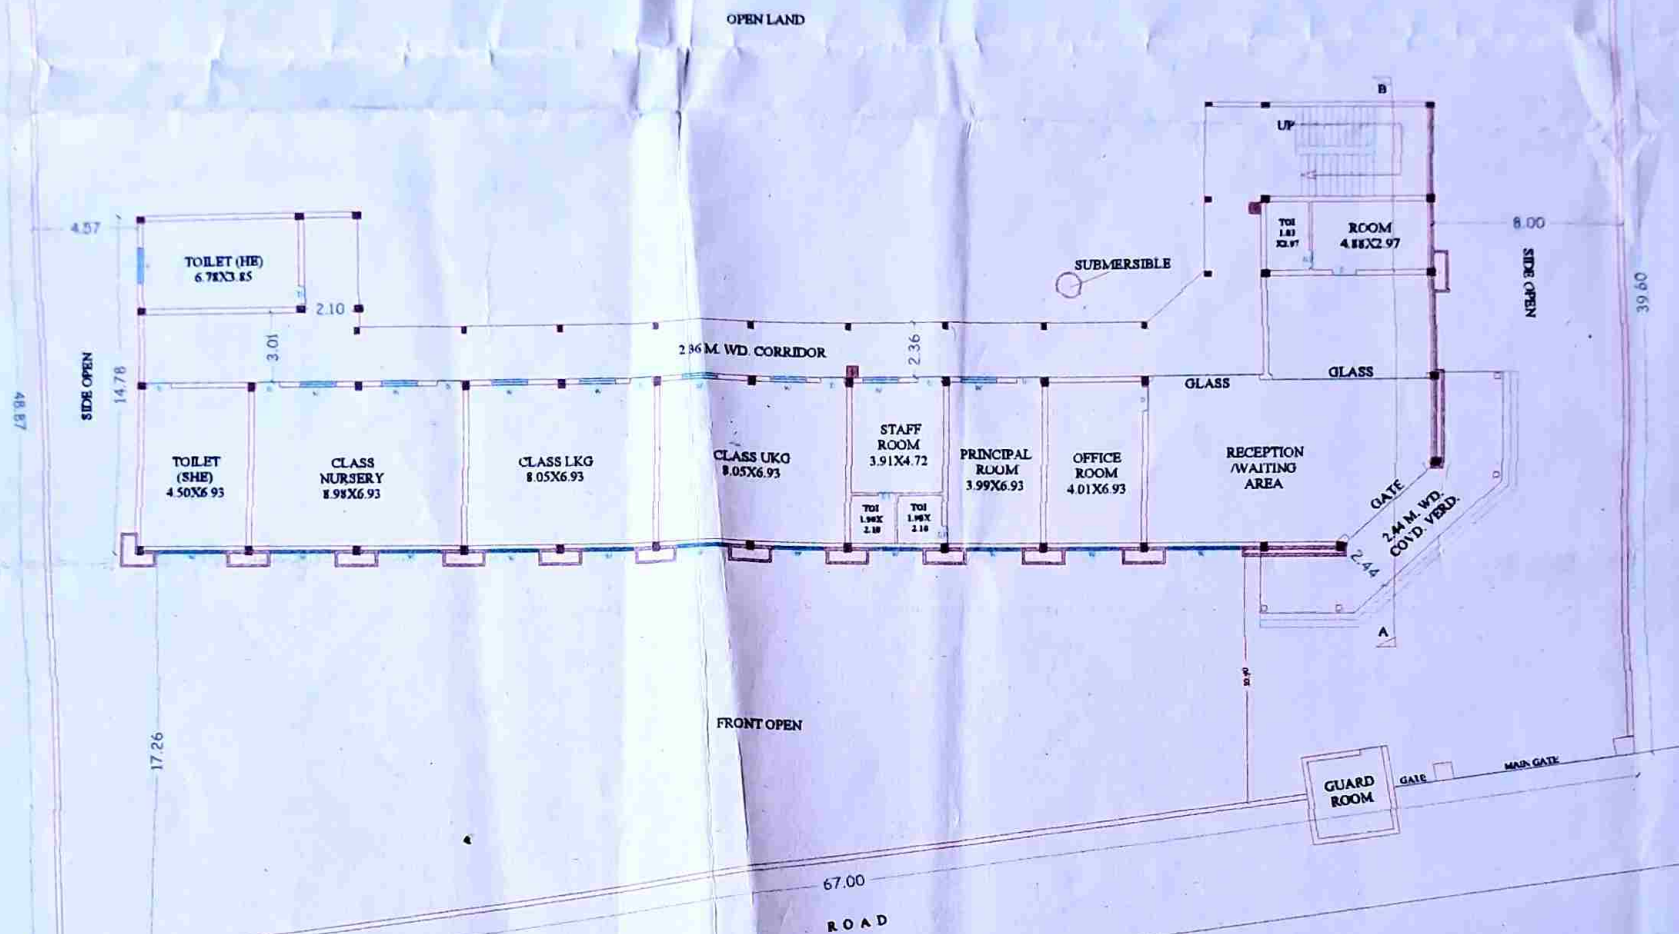




GROUND FLOOR PLAN

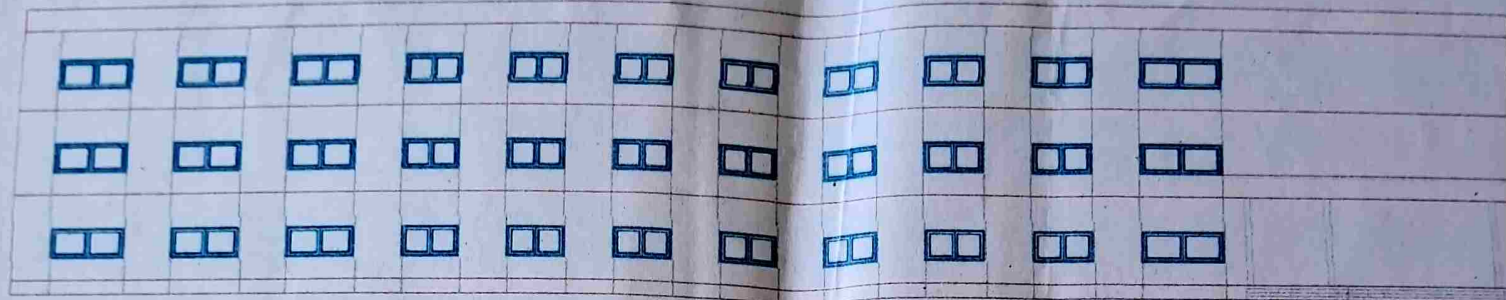

FRONT ELEVATION

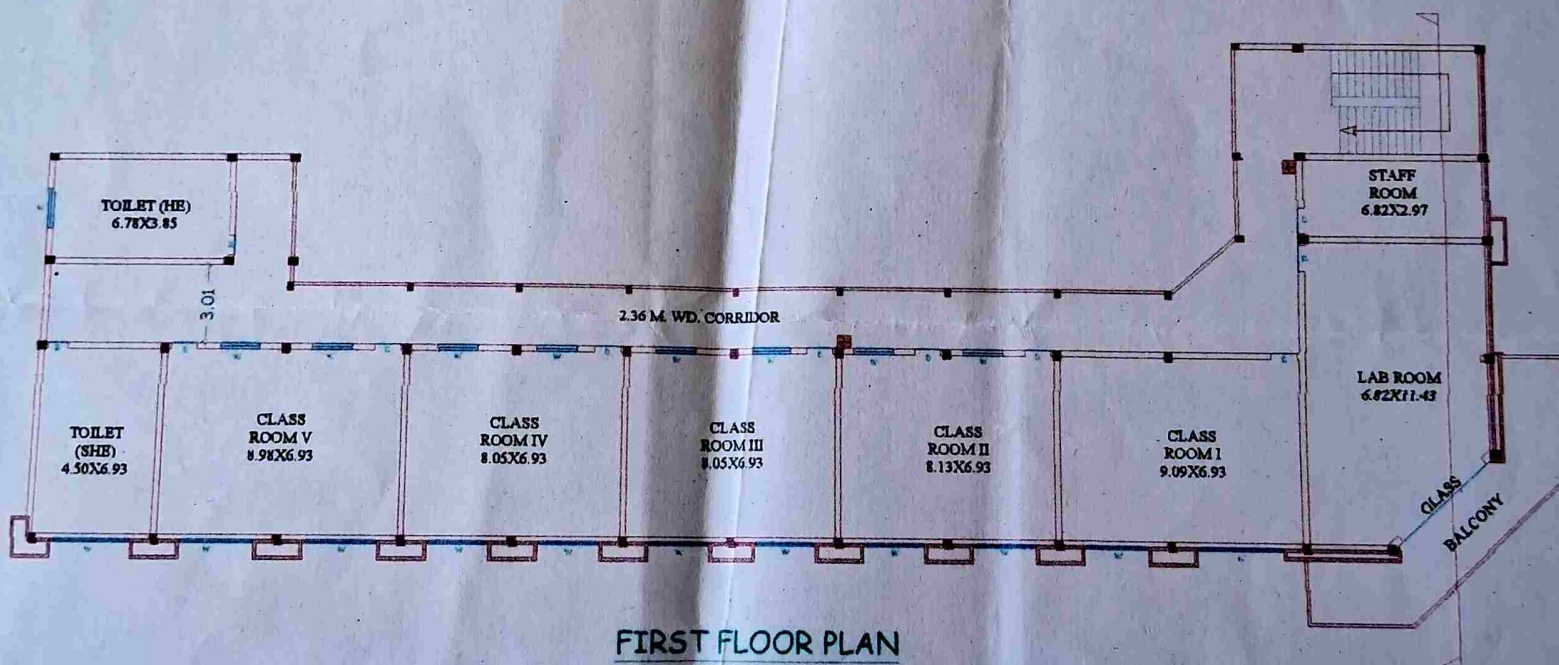

FIRST FLOOR PLAN

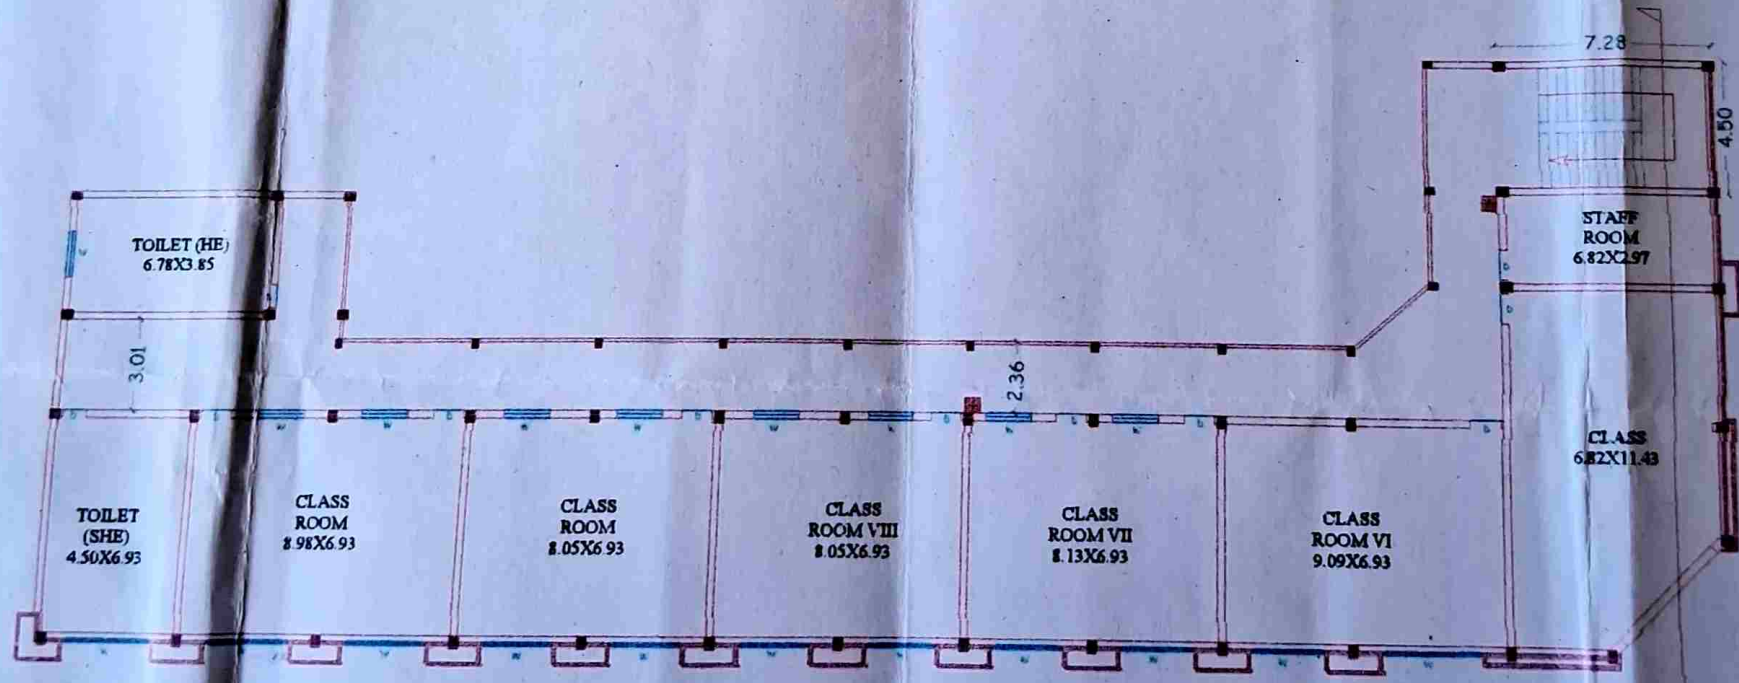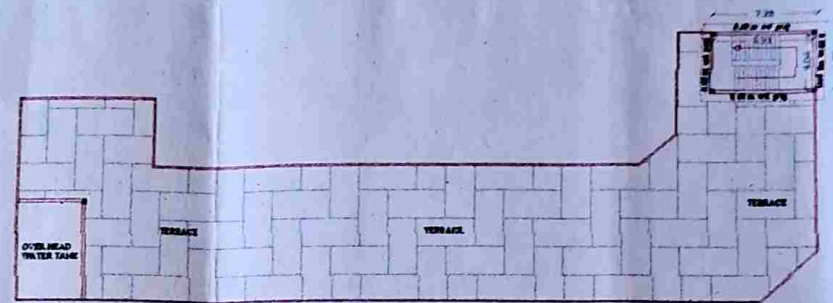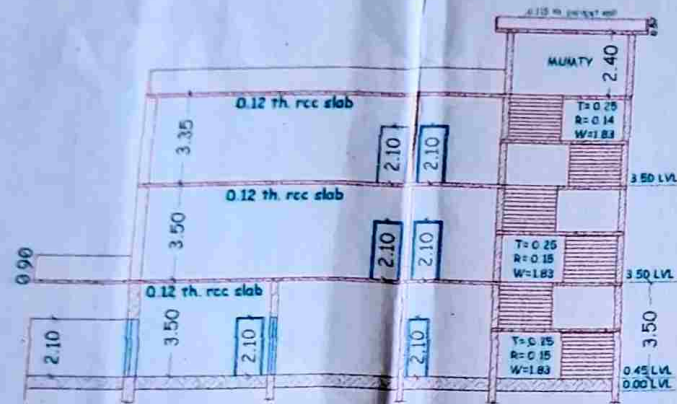

SITE PLAN

